


| REVISIONS | | | |
|-----------|-------------|------|----------|
| REV. | DESCRIPTION | DATE | APPROVED |

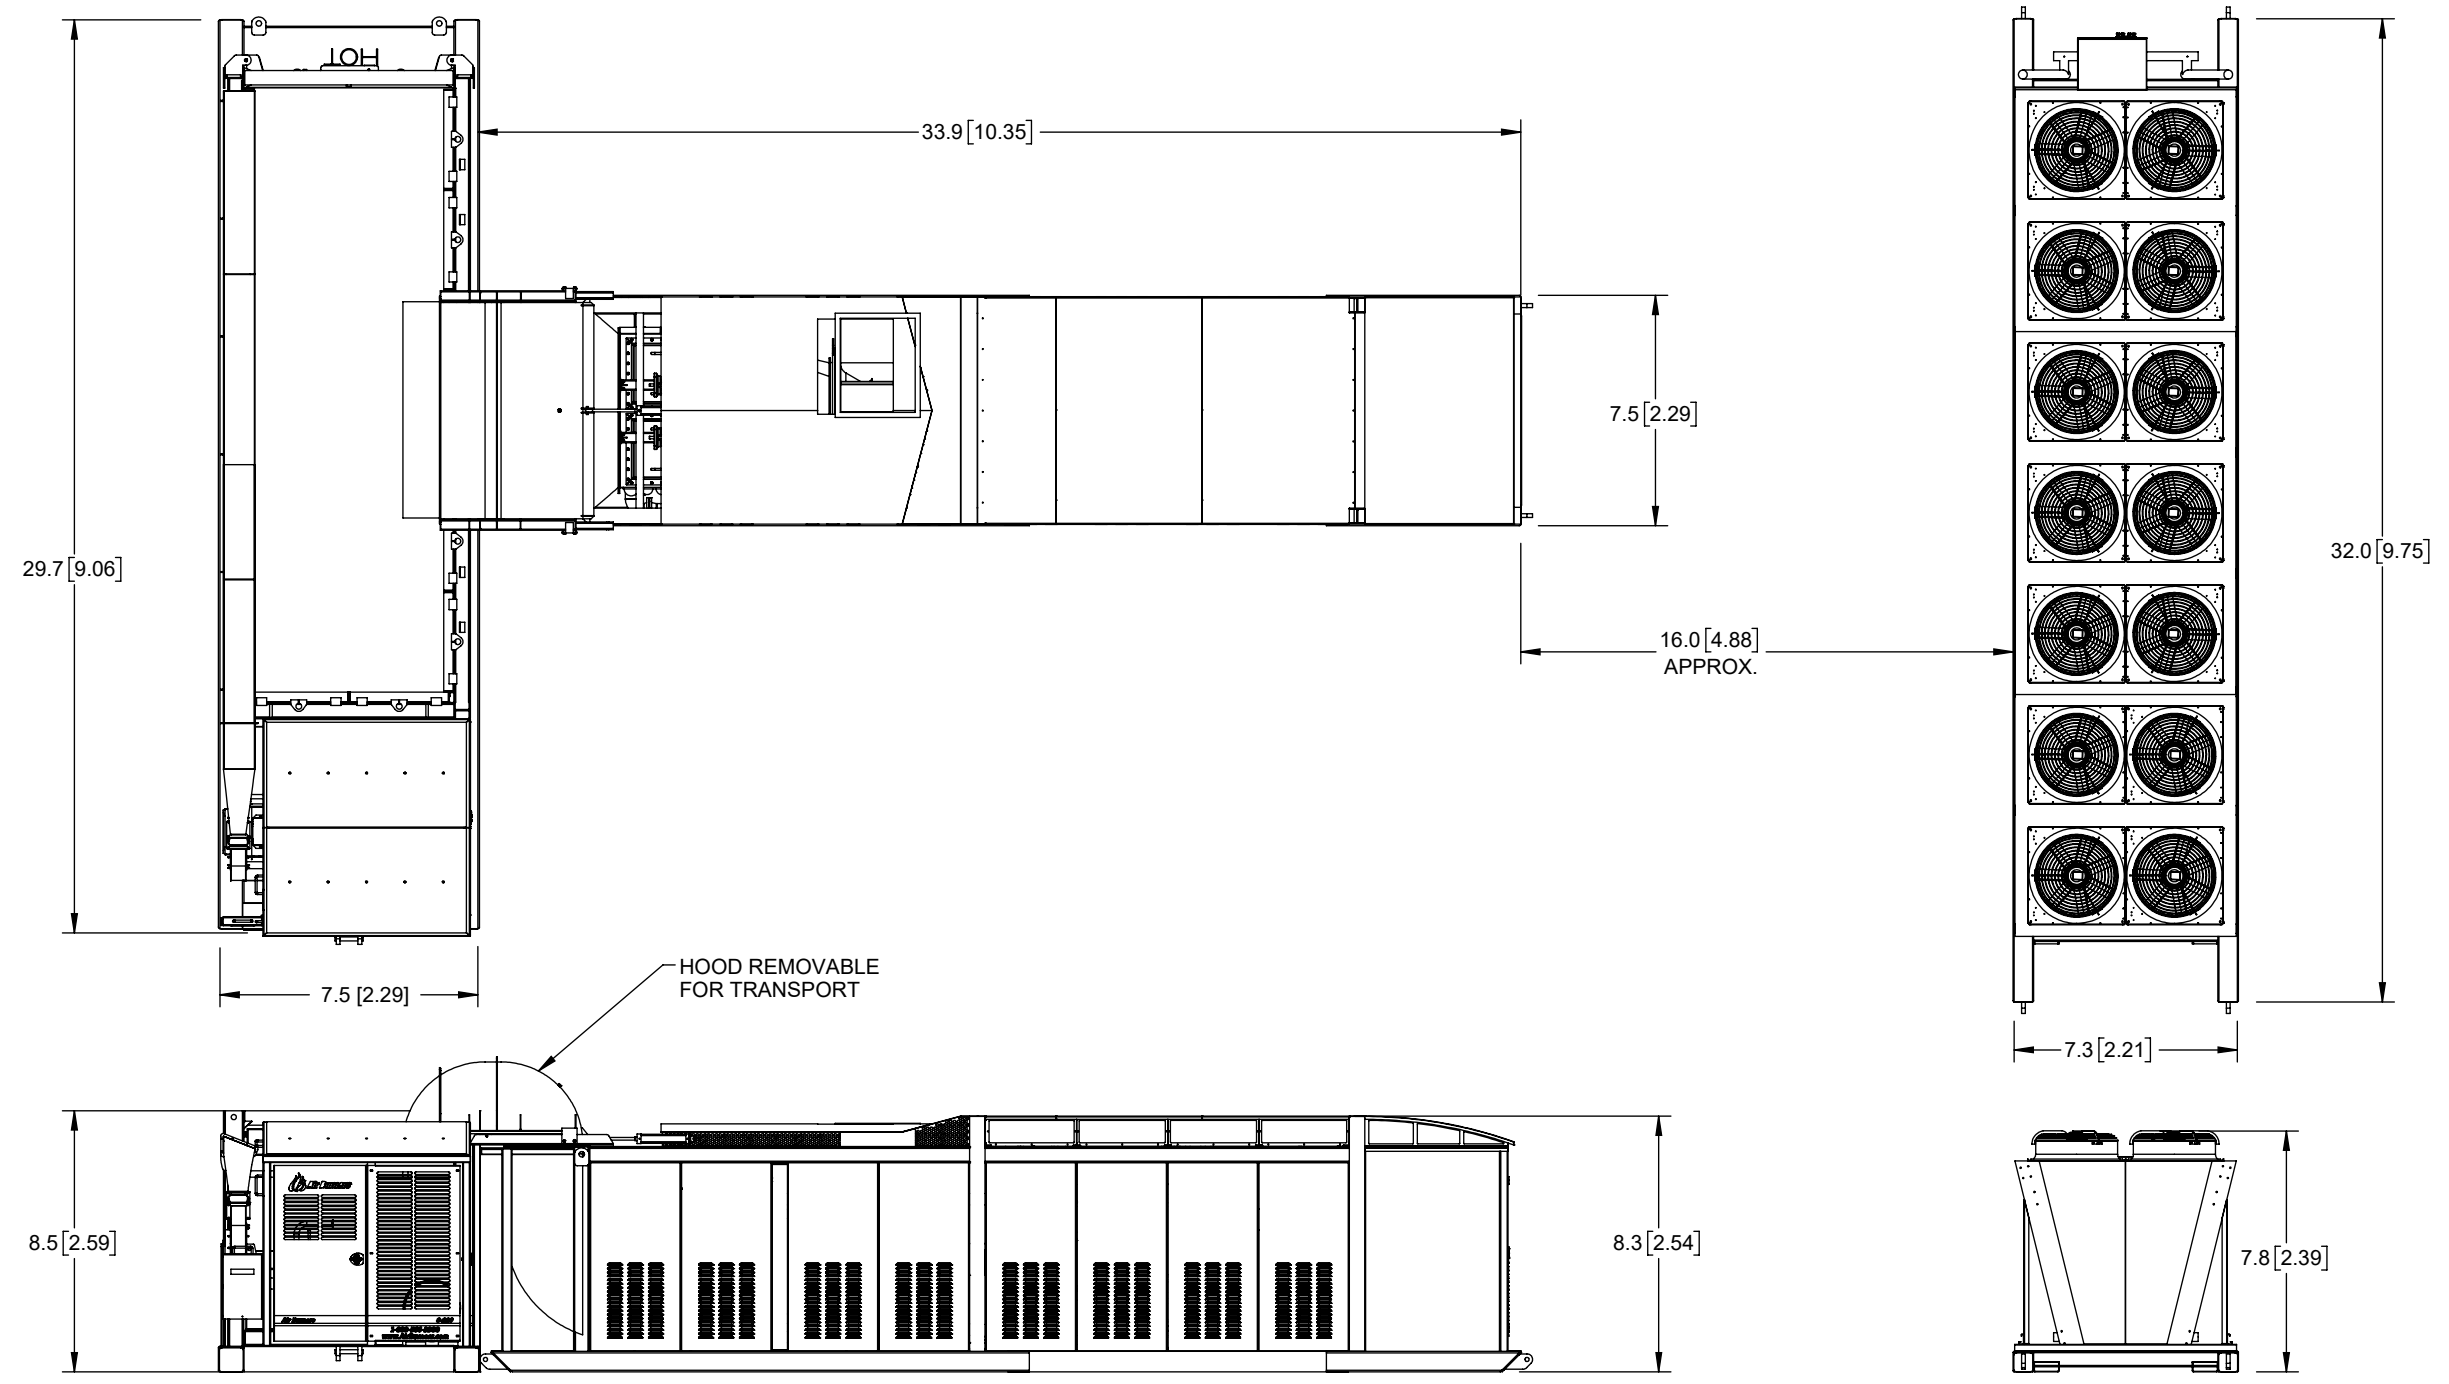

REMOVE ALL BURRS & SHARP EDGES.
DRAWING & CONTENTS ARE
CONFIDENTIAL & PROPERTY OF
AIR BURNERS, INC.

| | | | | | |
|--|---------------------|-----------|---------------------|-----------|--------------|
| UNLESS OTHERWISE SPECIFIED DIMENSIONS ARE IN INCHES TOLERANCES ARE: FRACTIONS: DECIMALS: $\pm 1/16$ $X = \pm .1$ ANGLES $.XX = \pm .01$ $\pm 2^\circ$ $.XXX = \pm .005$ | CONTRACT NO. | | AIR BURNERS, INC. | | |
| | APPROVALS | DATE | TITLE | | |
| | DRAWN T. FOLEY | 10/2/2017 | SITE PLAN - PGF-100 | | |
| | CHECKED J. HILLIARD | 10/5/2017 | SIZE | CAGE CODE | DWG NO. |
| FINISH | ENGR B. O'CONNOR | 10/2/2017 | B | | 4000-1000-SP |
| SIMILAR TO | DESIGN ACTIVITY | 10/5/2017 | SCALE: 1:75 | | REV. P2 |
| | | | | | SHEET 1 OF 1 |